


Talmage Triangle Raingarden

Concept #2

“LINEAR RAINGARDEN”

- Wide entrance from sidewalk with a flagstone pavement
- Granite seating boulders along east side of raingarden, adjacent to pavement
- Boulder outcropping wall at back side of raingarden separate from upper slope
- Small staircase on east side of RG to new upper prairie garden, with path above wall
- Movement through new space connects to existing garden and path system
- Privacy hedge and fence to separate from neighbor

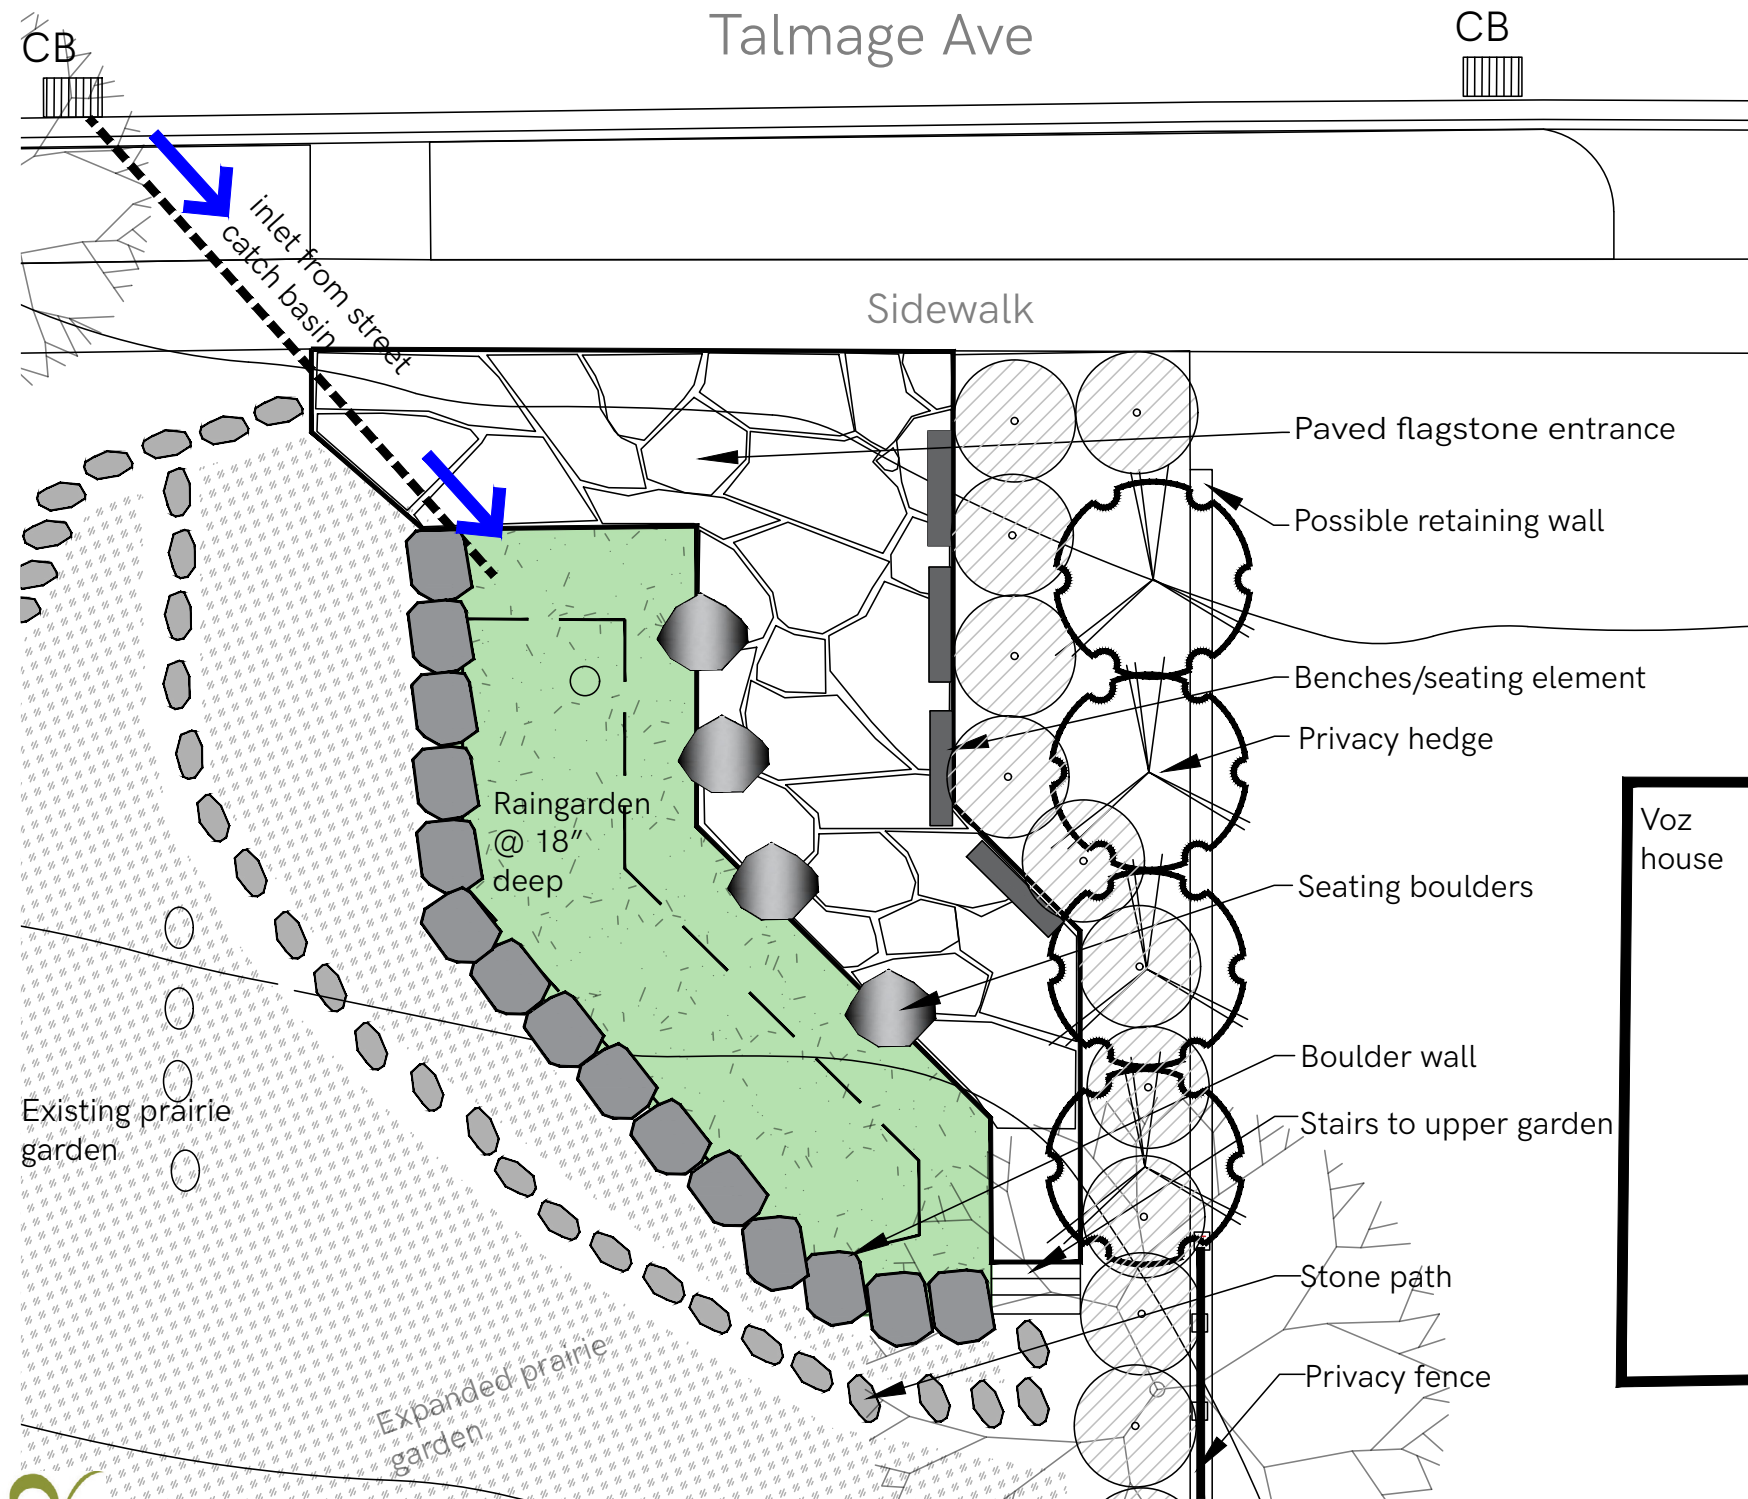

Linear raingarden



Flagstone pavement



Seating boulders



Seat wall